
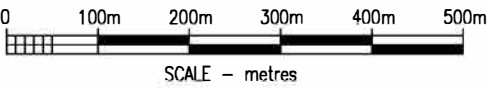
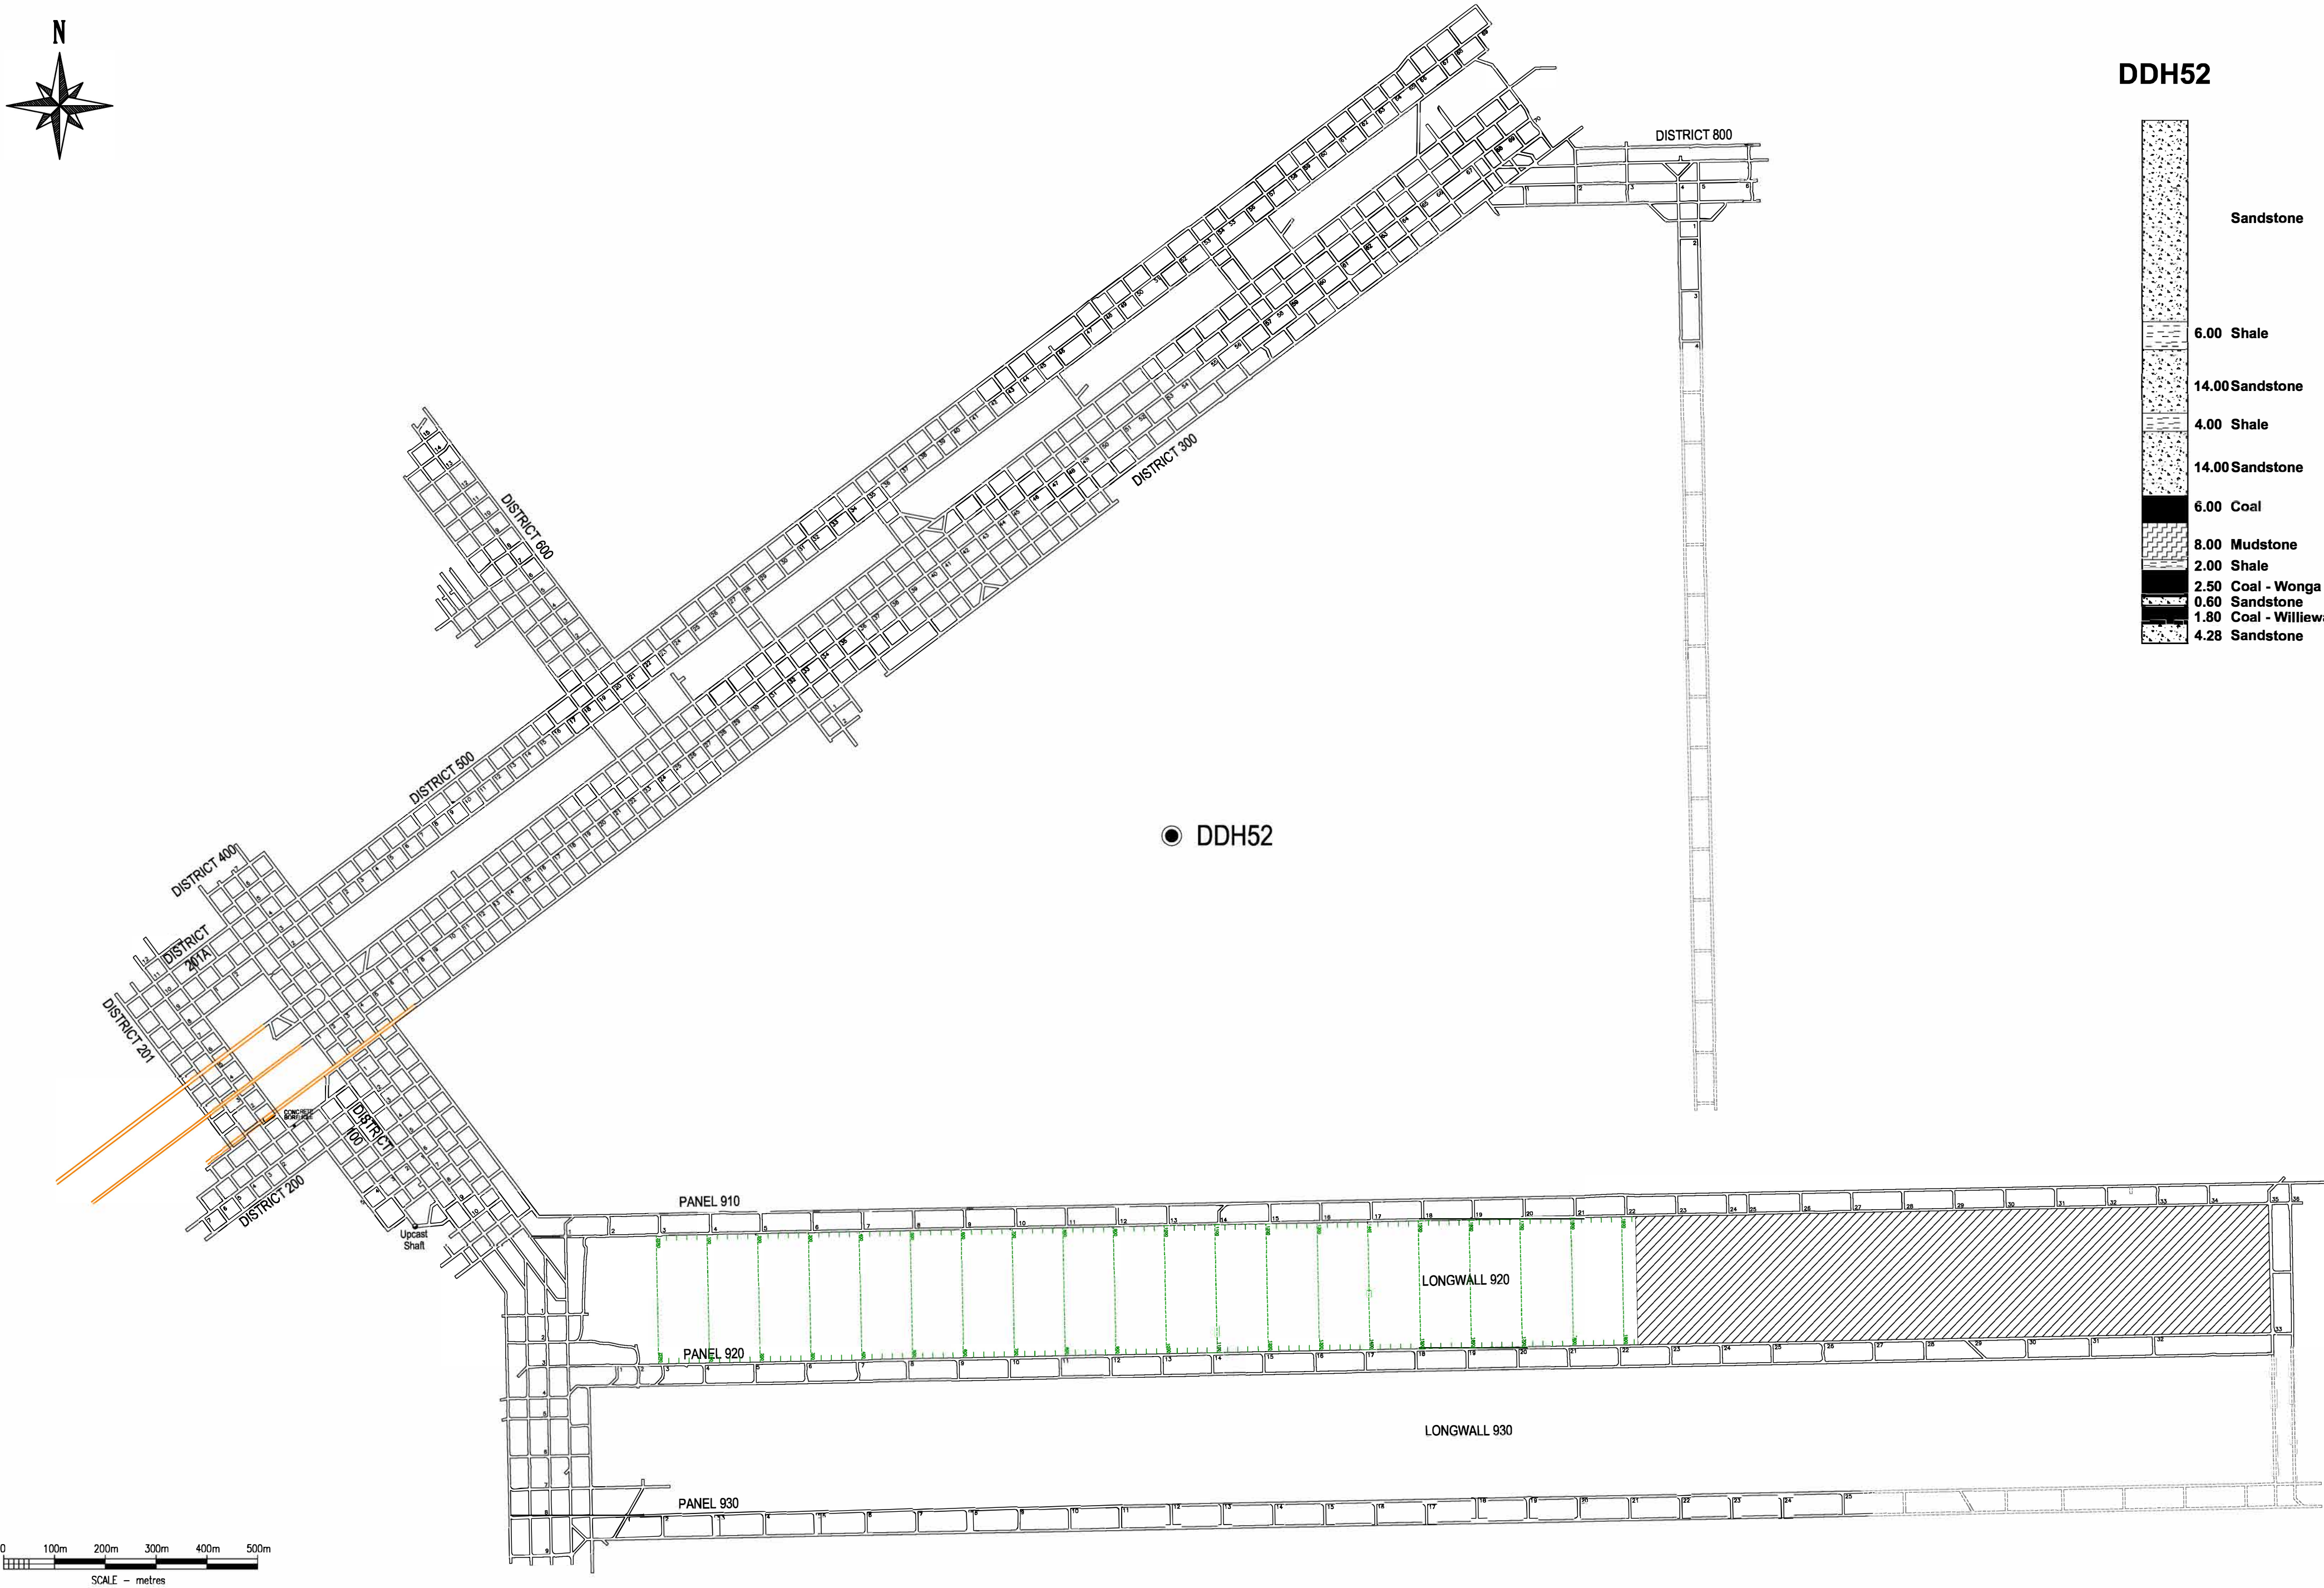


DDH52

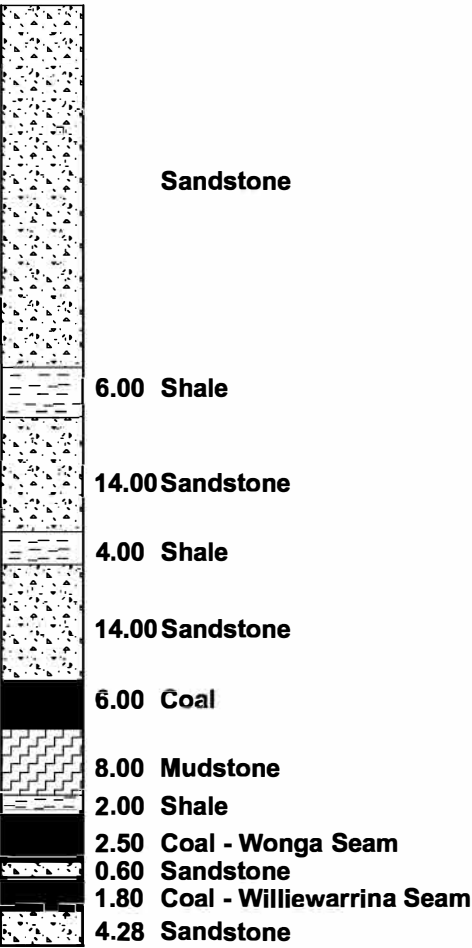

Candidate Number: CAN000 _ _ _ _
Undermanager of underground coal mines
Ventilation Plan - April 2025

LEGEND
NOTE: The workings and scale shown on this plan are indicative only
Current mine workings - refer to digital mine working plan
Any queries on the workings - refer to the survey department

FULL DIP 1 IN 20 @ 90°

DATE	2016
WILLIEWARRINA SEAM	
UNDERMANAGERS PART B	
SCALE	AS SHOWN

**JACOB'S CREEK COLLIERY
WORKINGS**



DRG. No. JW192